



DRAFT CONCEPT SKETCH

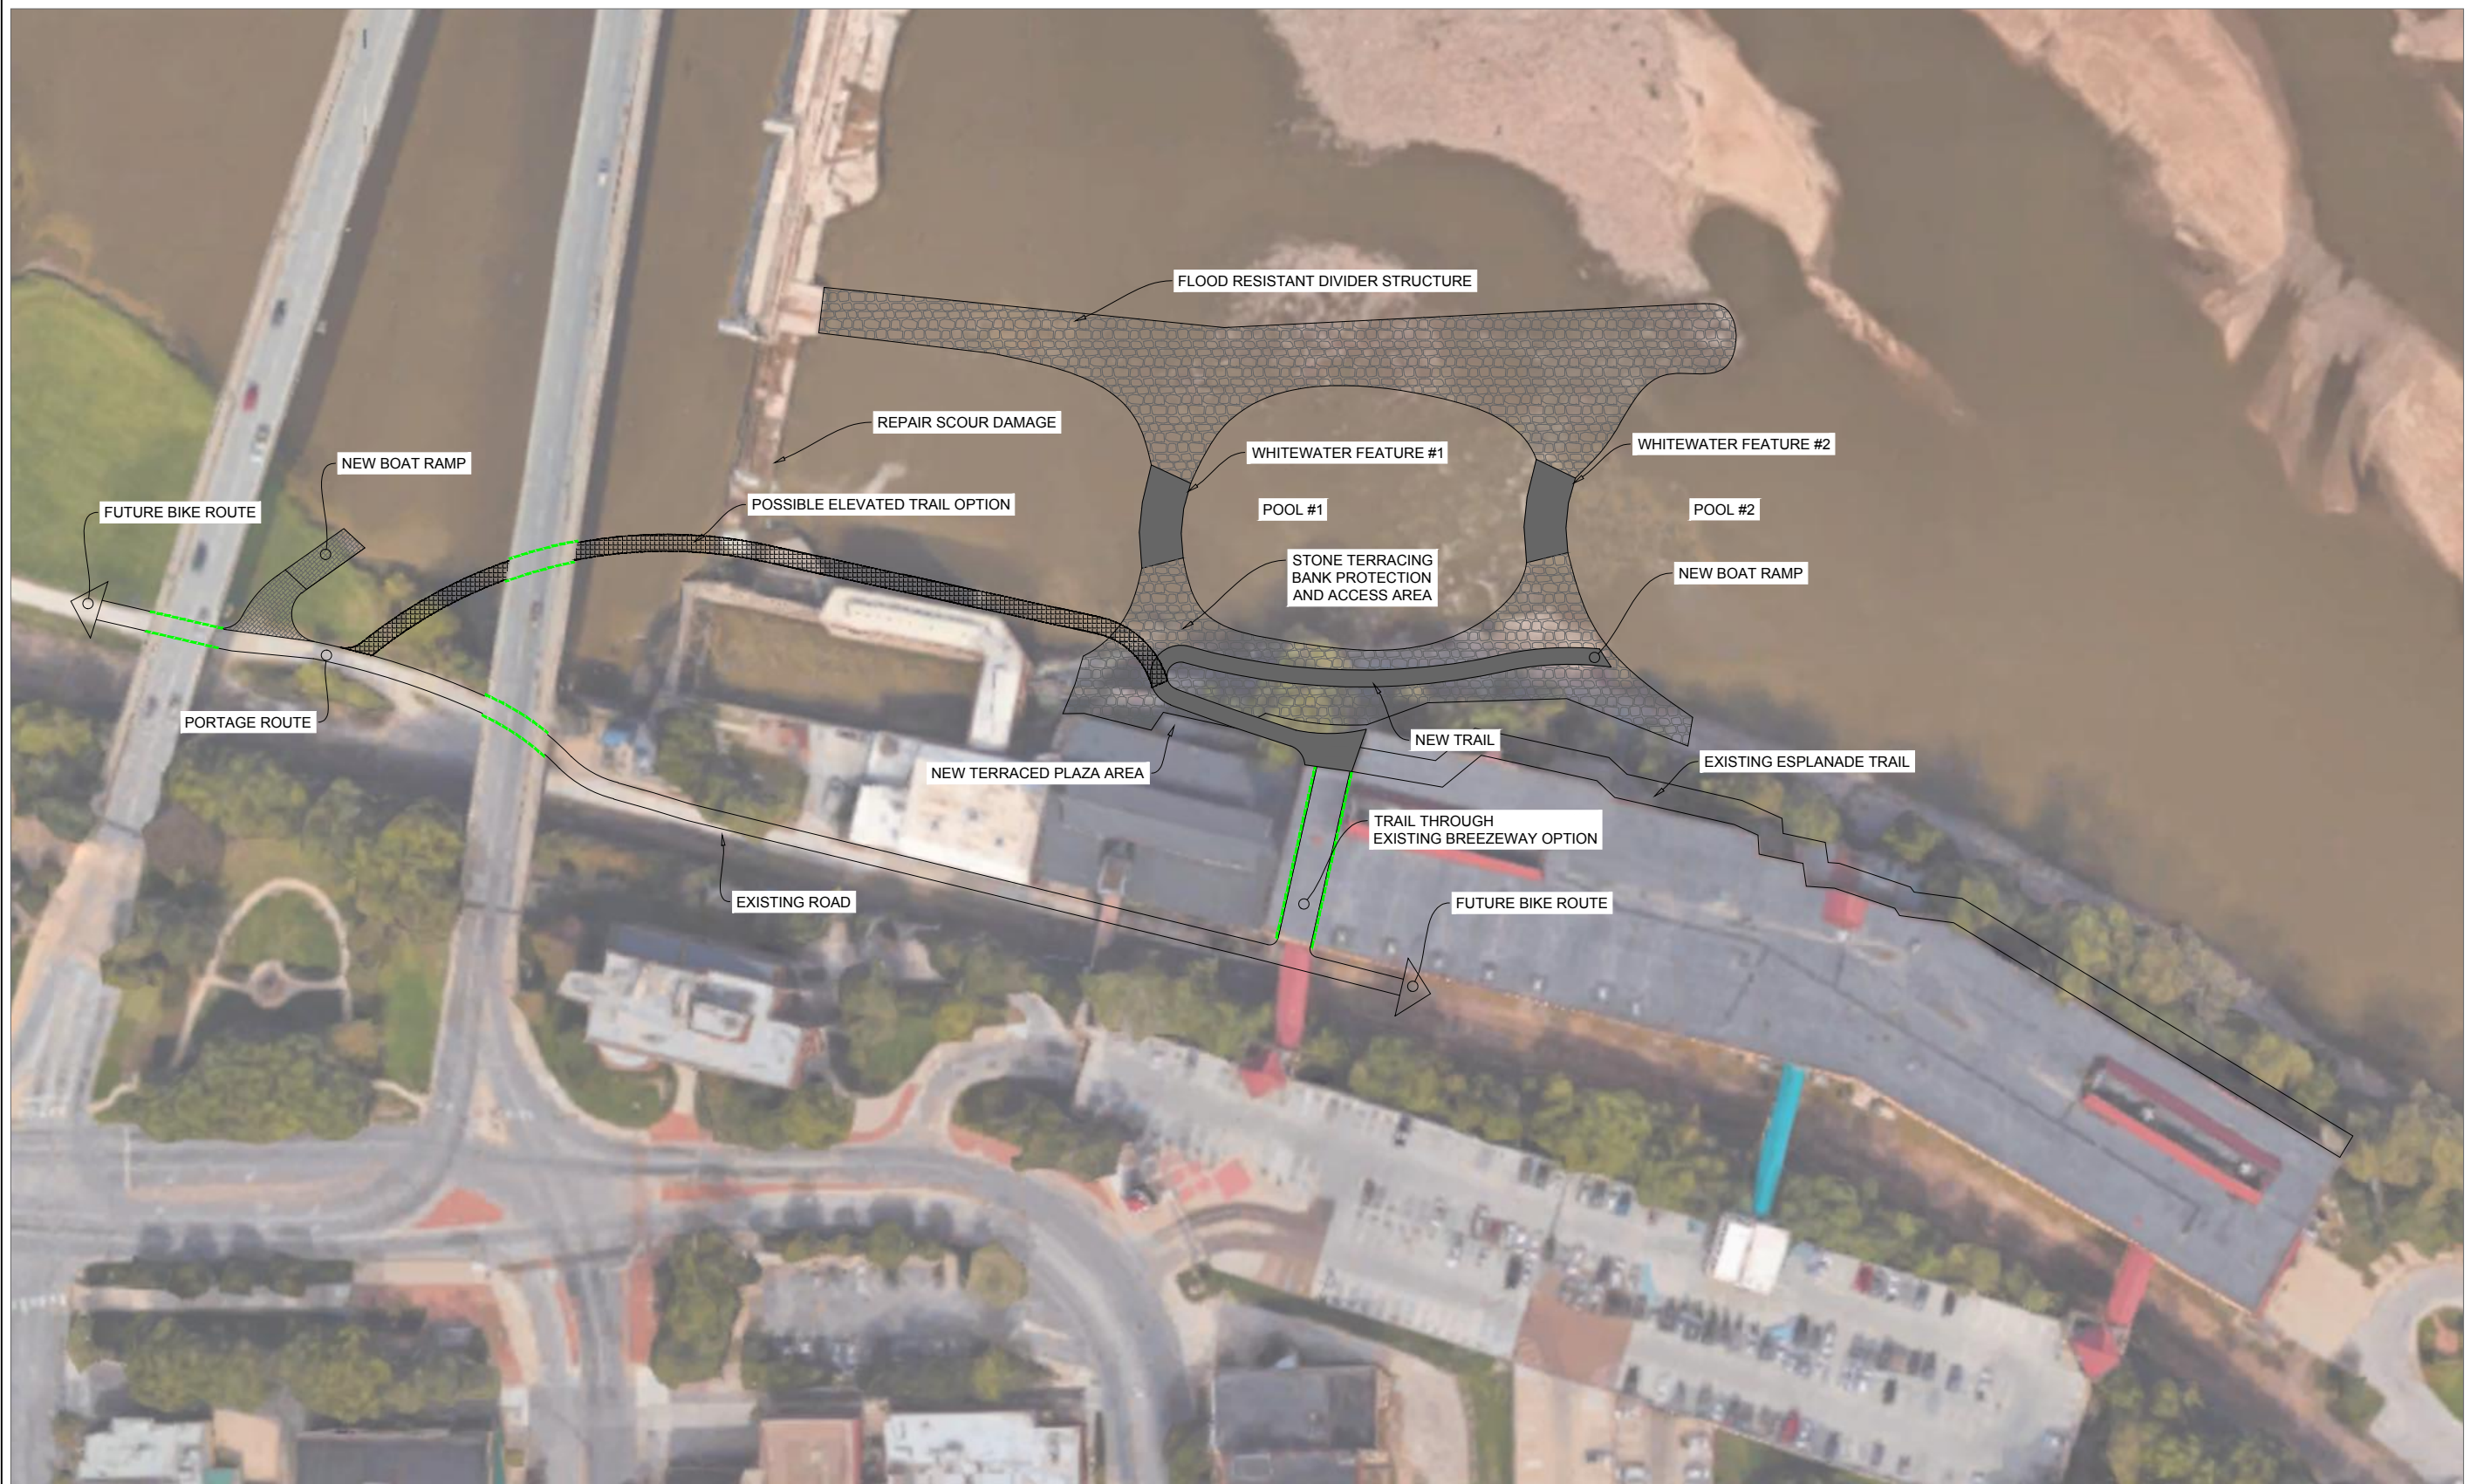

BOWERSOCK DAM PLAN VIEW CONCEPT

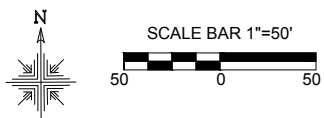

**LEGEND**

STONE TERRACING AND STRUCTURE		BOAT RAMP	
NEW CONCRETE TRAIL		ELEVATED TRAIL OPTION	
EXISTING TRAIL			



RECREATION ENGINEERING  
AND PLANNING  
485 ARAPAHOE AVE.  
BOULDER CO | 80302  
WWW.BOATERPARKS.COM

**DRAFT**

PROJECT OWNER:  
LAWRENCE, KS  
BOWERSOCK DAM  
KANSAS RIVER  
DAM REPAIR

KANSAS RIVER DAM CONCEPT  
KANSAS RIVER LAWRENCE, KS  
PRELIMINARY - NOT FOR CONSTRUCTION  
SHT 1

REVISIONS:

NO.	DATE

DESIGNED: XX	DRAFTED: XX
CHECKED: XX	
PLOT DATE: 8/14/2018	

DRAWING NO.

**1**

SHEET 1 OF XX