

DATE OF PHOTOGRAPH: APRIL 2024.
PHOTOGRAPH PROPERTY OF LEE COUNTY.
EXHIBIT FOR ILLUSTRATIVE PURPOSES ONLY.



**HUMISTON
& MOORE
ENGINEERS**
COASTAL
ENGINEERING DESIGN
AND PERMITTING

WULFERT CHANNEL DREDGING
1:6000 AERIAL

FOR: CITY OF SANIBEL

DATE: 06/09/25

FILE: AERIAL

SCALE: SHOWN

JOB: 27008

DATUM: NAVD

FIGURE: 1

NOTES:

1. CITY OF SANIBEL/LEE COUNTY BOUNDARY APPROXIMATED FROM LEE COUNTY PROPERTY APPRAISER GEOVIEW
2. SITE LOCATIONS BASED ON PERMIT NO. SAJ-2012-01760

5679 STRAND COURT
NAPLES, FL 34110
FAX: (239) 594-2025
PHONE: (239) 594-2021
www.humistonandmoore.com



NOTES:

1. CITY OF SANIBEL/LEE COUNTY BOUNDARY APPROXIMATED FROM LEE COUNTY PROPERTY APPRAISER GEOVIEW
2. SITE LOCATIONS BASED ON PERMIT NO. SAJ-2012-01760

DATE OF PHOTOGRAPH: APRIL 2024.
PHOTOGRAPH PROPERTY OF LEE COUNTY.
EXHIBIT FOR ILLUSTRATIVE PURPOSES ONLY.



**HUMISTON
& MOORE
ENGINEERS**
COASTAL
ENGINEERING DESIGN
AND PERMITTING

**WULFERT CHANNEL DREDGING
SPOIL SITE 1**

FOR: CITY OF SANIBEL

DATE: 06/09/25

FILE: AERIAL

SCALE: SHOWN

JOB: 27008

DATUM: NAVD

FIGURE: 2


5679 STRAND COURT
NAPLES, FL 34110
FAX: (239) 594-2025
PHONE: (239) 594-2021
www.humistonandmoore.com



**HUMISTON
& MOORE
ENGINEERS**
COASTAL
ENGINEERING DESIGN
AND PERMITTING

WULFERT CHANNEL DREDGING SPOIL SITE 2 AERIAL		
FOR: CITY OF SANIBEL		
DATE: 06/09/25	FILE: AERIAL	SCALE: SHOWN
JOB: 27008	DATUM: NAVD	FIGURE: 3

5679 STRAND COURT
NAPLES, FL 34110
FAX: (239) 594-2025
PHONE: (239) 594-2021
www.humistonandmoore.com

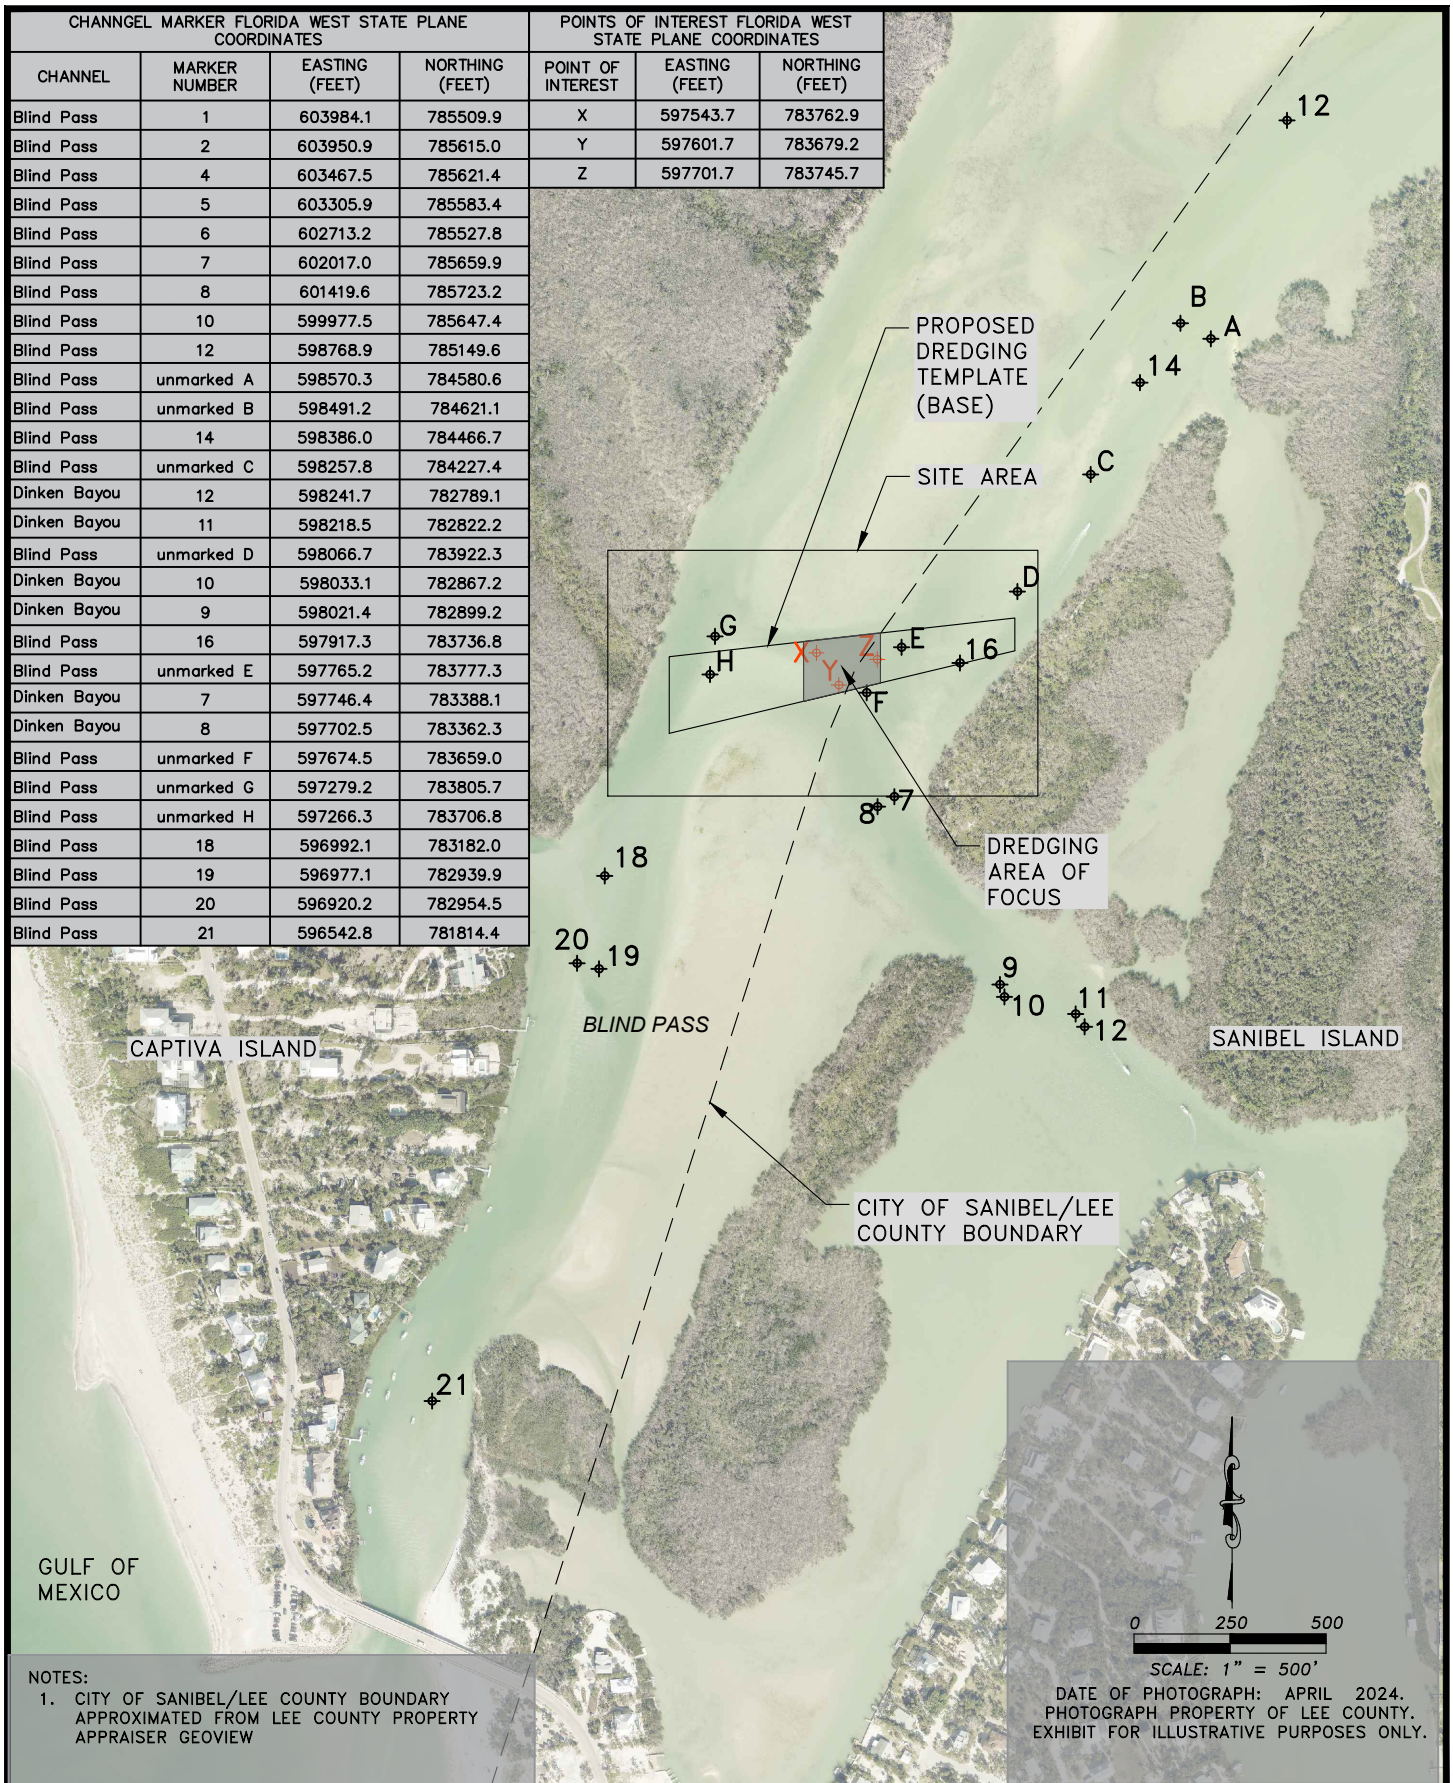

NOTES:
1. CITY OF SANIBEL/LEE COUNTY BOUNDARY APPROXIMATED FROM LEE COUNTY PROPERTY APPRAISER GEOVIEW



HUMISTON & MOORE ENGINEERS
COASTAL ENGINEERING DESIGN AND PERMITTING

WULFERT CHANNEL DREDGING 1:500 AERIAL		
FOR: CITY OF SANIBEL		
DATE: 06/09/25	FILE: AERIAL	SCALE: SHOWN
JOB: 27008	DATUM: NAVD	FIGURE: 4

5679 STRAND COURT
NAPLES, FL 34110
FAX: (239) 594-2025
PHONE: (239) 594-2021
www.humistonandmoore.com

CUT VOLUME WITHIN DREDGE TEMPLATE: 9060 CY
 CUT VOLUME WITHIN CITY OF SANIBEL: 2900 CY
 CUT VOLUME WITHIN LEE COUNTY: 6160 CY

LEE COUNTY UNINCORPORATED AREAS

CITY OF SANIBEL

BASELINE

0+00

1+00

2+00

3+00

4+00

5+00

6+00

7+00

8+00

9+00

PROPOSED
DREDGING
TEMPLATE
(BASE)

LOCAL POINTS
OF CONCERN

CITY OF
SANIBEL
DREDGING
AREA

BLIND PASS

NOTES:

1. CONTOURS BASED ON 2025-02 HANS-WILSON SURVEY
2. ALL ELEVATIONS IN FT NAVD 88

0 75 150

SCALE: 1" = 150'

DATE OF PHOTOGRAPH: APRIL 2024.
 PHOTOGRAPH PROPERTY OF LEE COUNTY.
 EXHIBIT FOR ILLUSTRATIVE PURPOSES ONLY.



**HUMISTON
& MOORE
ENGINEERS**
 COASTAL
ENGINEERING DESIGN
AND PERMITTING

WULFERT CHANNEL DREDGING
SURVEY SCOPE

FOR: CITY OF SANIBEL

DATE: 06/09/25

FILE: AERIAL







SCALE: SHOWN

JOB: 27008

DATUM: NAVD

FIGURE: 5

5679 STRAND COURT
 NAPLES, FL 34110
 FAX: (239) 594-2025
 PHONE: (239) 594-2021
 www.humistonandmoore.com

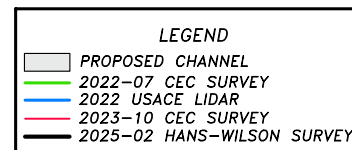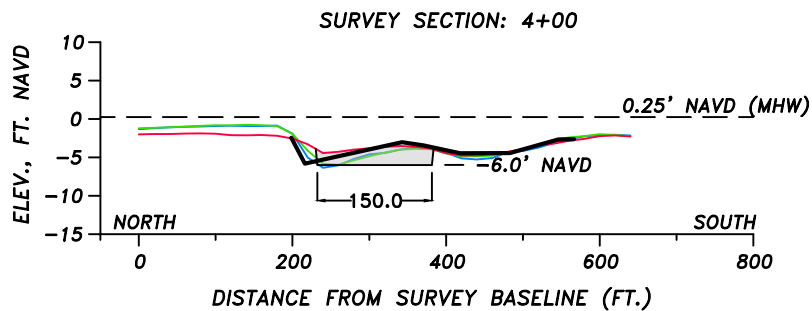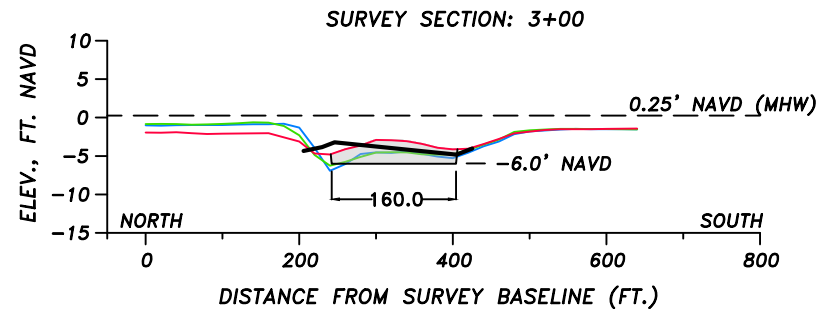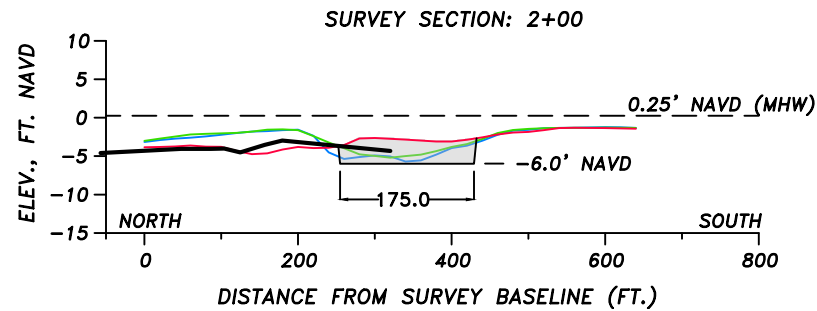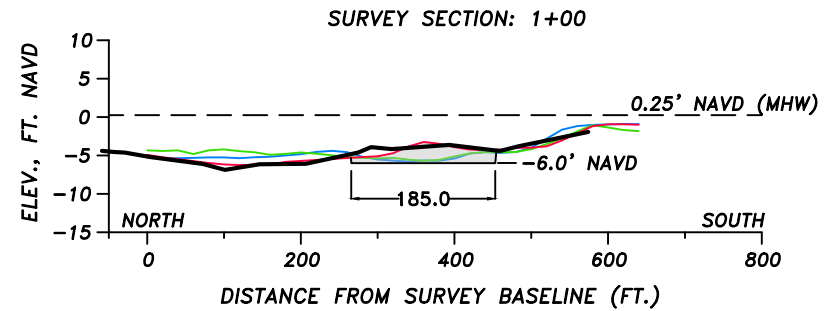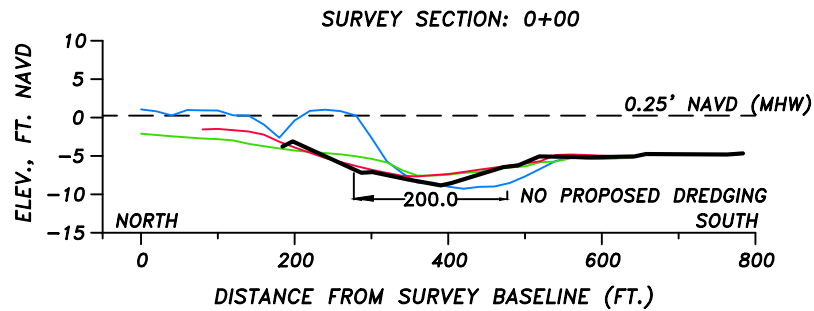

VERTICAL SCALE: 1"=25'
HORIZONTAL SCALE: 1"=250'

CUT VOLUME WITHIN DREDGE TEMPLATE: 9060 CY
CUT VOLUME WITHIN CITY OF SANIBEL: 2900 CY
CUT VOLUME WITHIN LEE COUNTY: 6160 CY

NOTES:

1. OVERDEPTH TOLERANCE OF 0.5'
2. ALL ELEVATIONS IN FT NAVD 88
3. SIDE SLOPES OF DREDGE TEMPLATE 1V:1H
4. VOLUME CALCULATED FROM 2025-02 HANS-WILSON SURVEY PROFILE CUT TO -6.0' NAVD 88
5. AREA OF FOCUS FROM SURVEY SECTION 3+50 TO 5+50



**HUMISTON
& MOORE
ENGINEERS**
COASTAL
ENGINEERING DESIGN
AND PERMITTING

WULFERT CHANNEL DREDGING
SURVEY CROSS SECTIONS

FOR: CITY OF SANIBEL

DATE: 06/09/25

JOB: 27008







FILE: SECTIONS

DATUM: NAVD

SCALE: SHOWN

FIGURE: 7

5679 STRAND COURT
NAPLES, FL 34110
FAX: (239) 594-2025
PHONE: (239) 594-2021
www.humistonandmoore.com

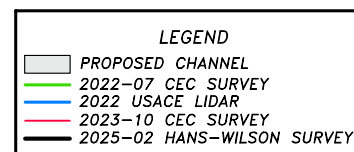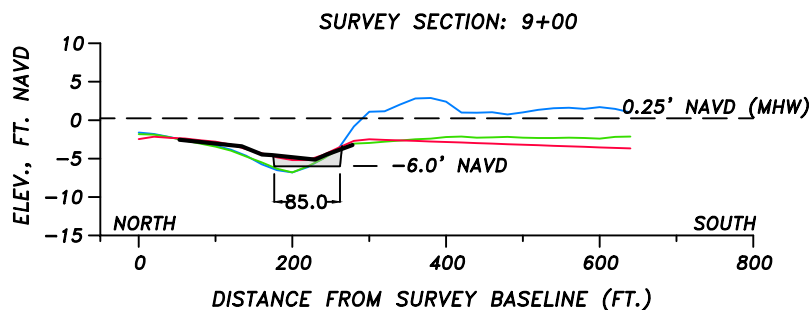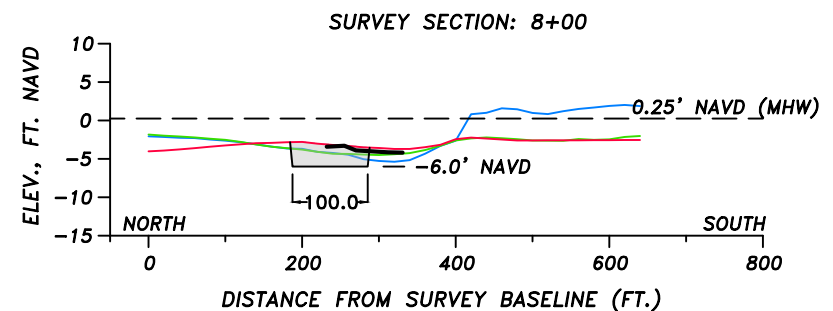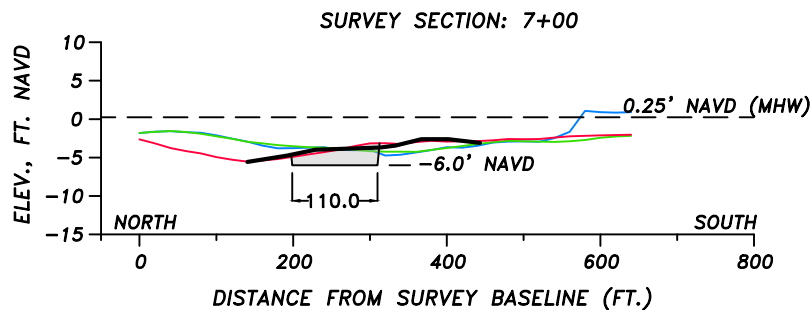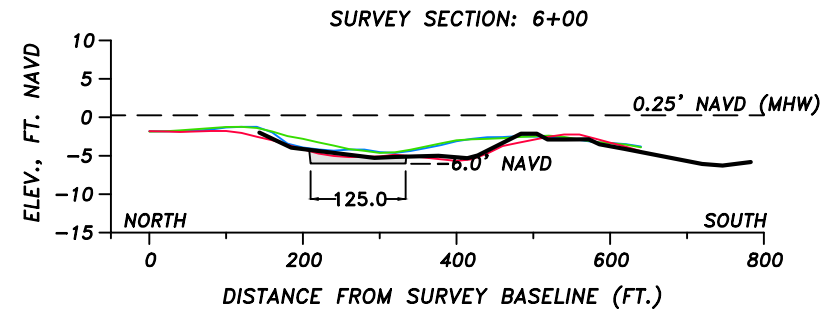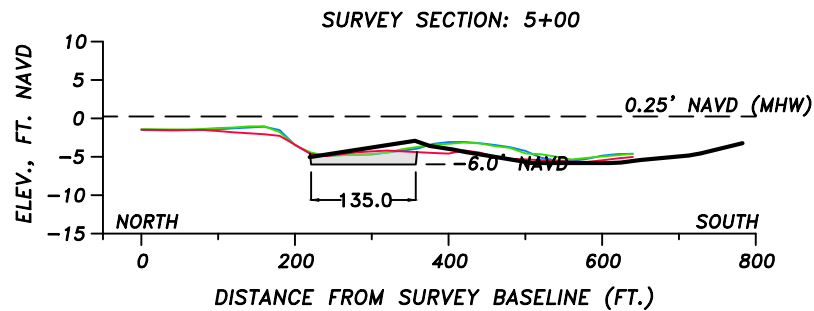

VERTICAL SCALE: 1"=25'
HORIZONTAL SCALE: 1"=250'

CUT VOLUME WITHIN DREDGE TEMPLATE: 9060 CY
CUT VOLUME WITHIN CITY OF SANIBEL: 2900 CY
CUT VOLUME WITHIN LEE COUNTY: 6160 CY

NOTES:

- OVERDEPTH TOLERANCE OF 0.5'
- ALL ELEVATIONS IN FT NAVD 88
- SIDE SLOPES OF DREDGE TEMPLATE 1V:1H
- VOLUME CALCULATED FROM 2025-02 HANS-WILSON SURVEY PROFILE CUT TO -6.0' NAVD 88
- AREA OF FOCUS FROM SURVEY SECTION 3+50 TO 5+50



**HUMISTON
& MOORE
ENGINEERS**
COASTAL
ENGINEERING DESIGN
AND PERMITTING

WULFERT CHANNEL DREDGING
SURVEY CROSS SECTIONS

FOR: CITY OF SANIBEL

DATE: 06/09/25

JOB: 27008

FILE: SECTIONS

DATUM: NAVD

SCALE: SHOWN

FIGURE: 8

5679 STRAND COURT
NAPLES, FL 34110
FAX: (239) 594-2025
PHONE: (239) 594-2021
www.humistonandmoore.com



GOOGLE EARTH, 10/02/2022



NOAA, 10/12/2024



**HUMISTON
& MOORE
ENGINEERS**
COASTAL
ENGINEERING DESIGN
AND PERMITTING

**WULFERT CHANNEL DREDGING
AERIAL PHOTOS**

FOR: CITY OF SANIBEL

DATE: 06/09/25

JOB: 27008

FILE: AERIAL

DATUM: NAVD

SCALE: SHOWN

FIGURE: 9

5679 STRAND COURT
NAPLES, FL 34110
FAX: (239) 594-2025
PHONE: (239) 594-2021
www.humistonandmoore.com